



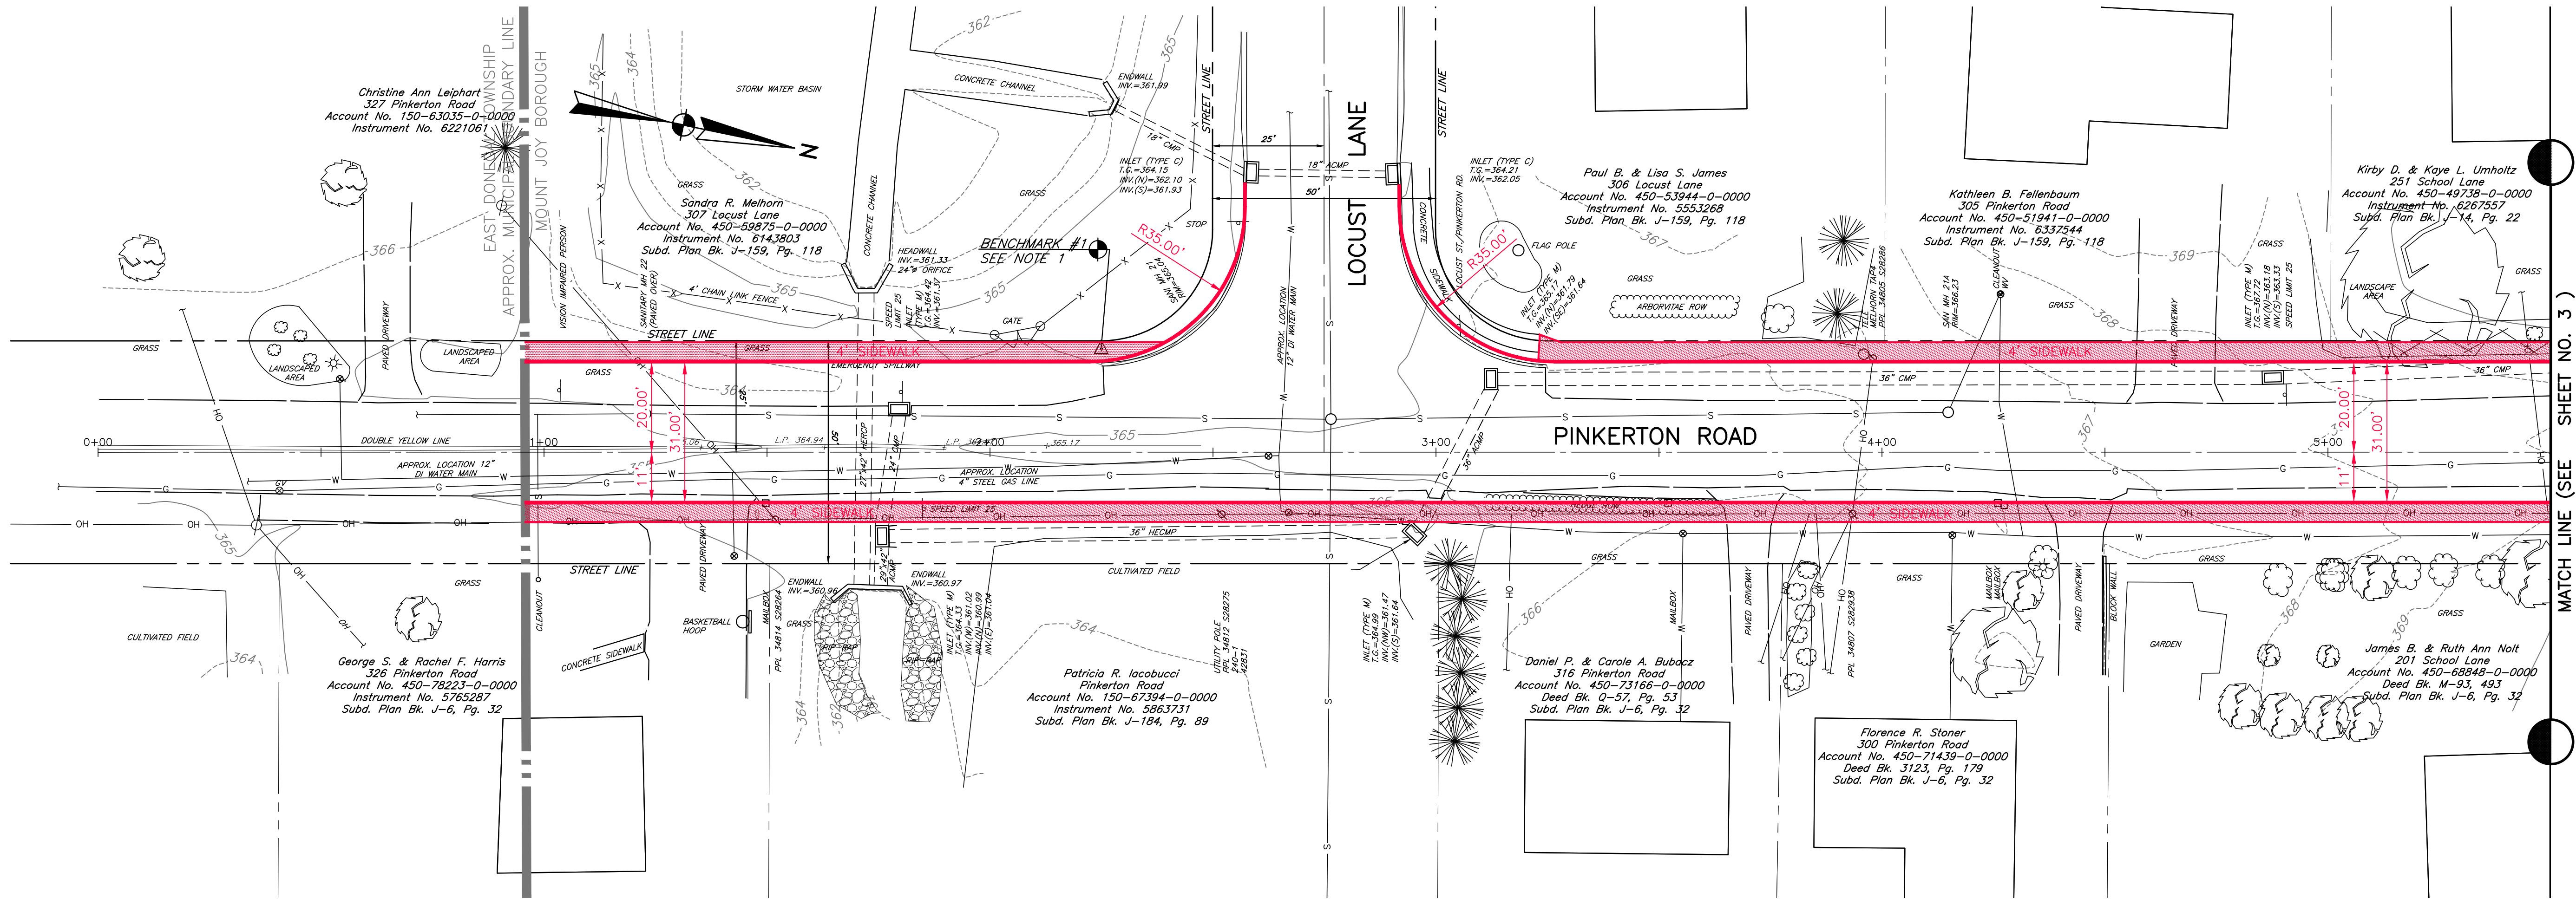


PLAN AND PROFILE

SCALE: HORZ 1"=20' VERT 1"=5'

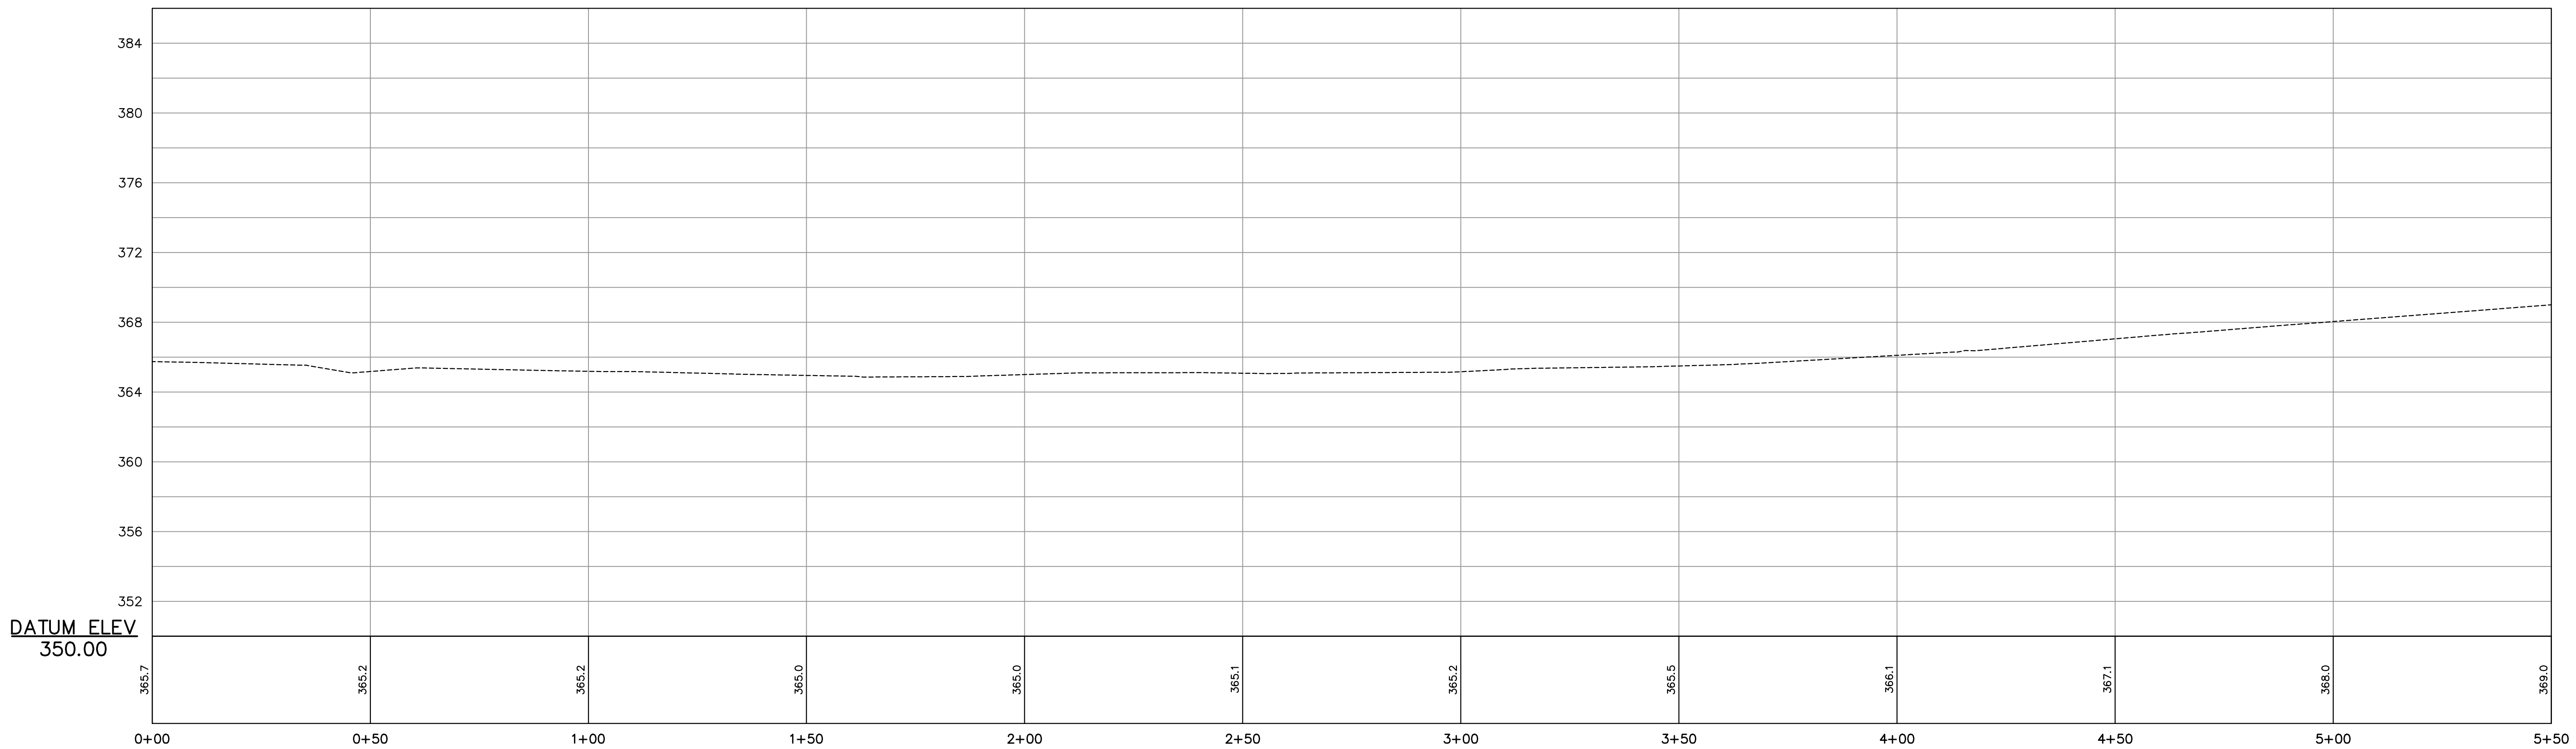


	</
--	--	----

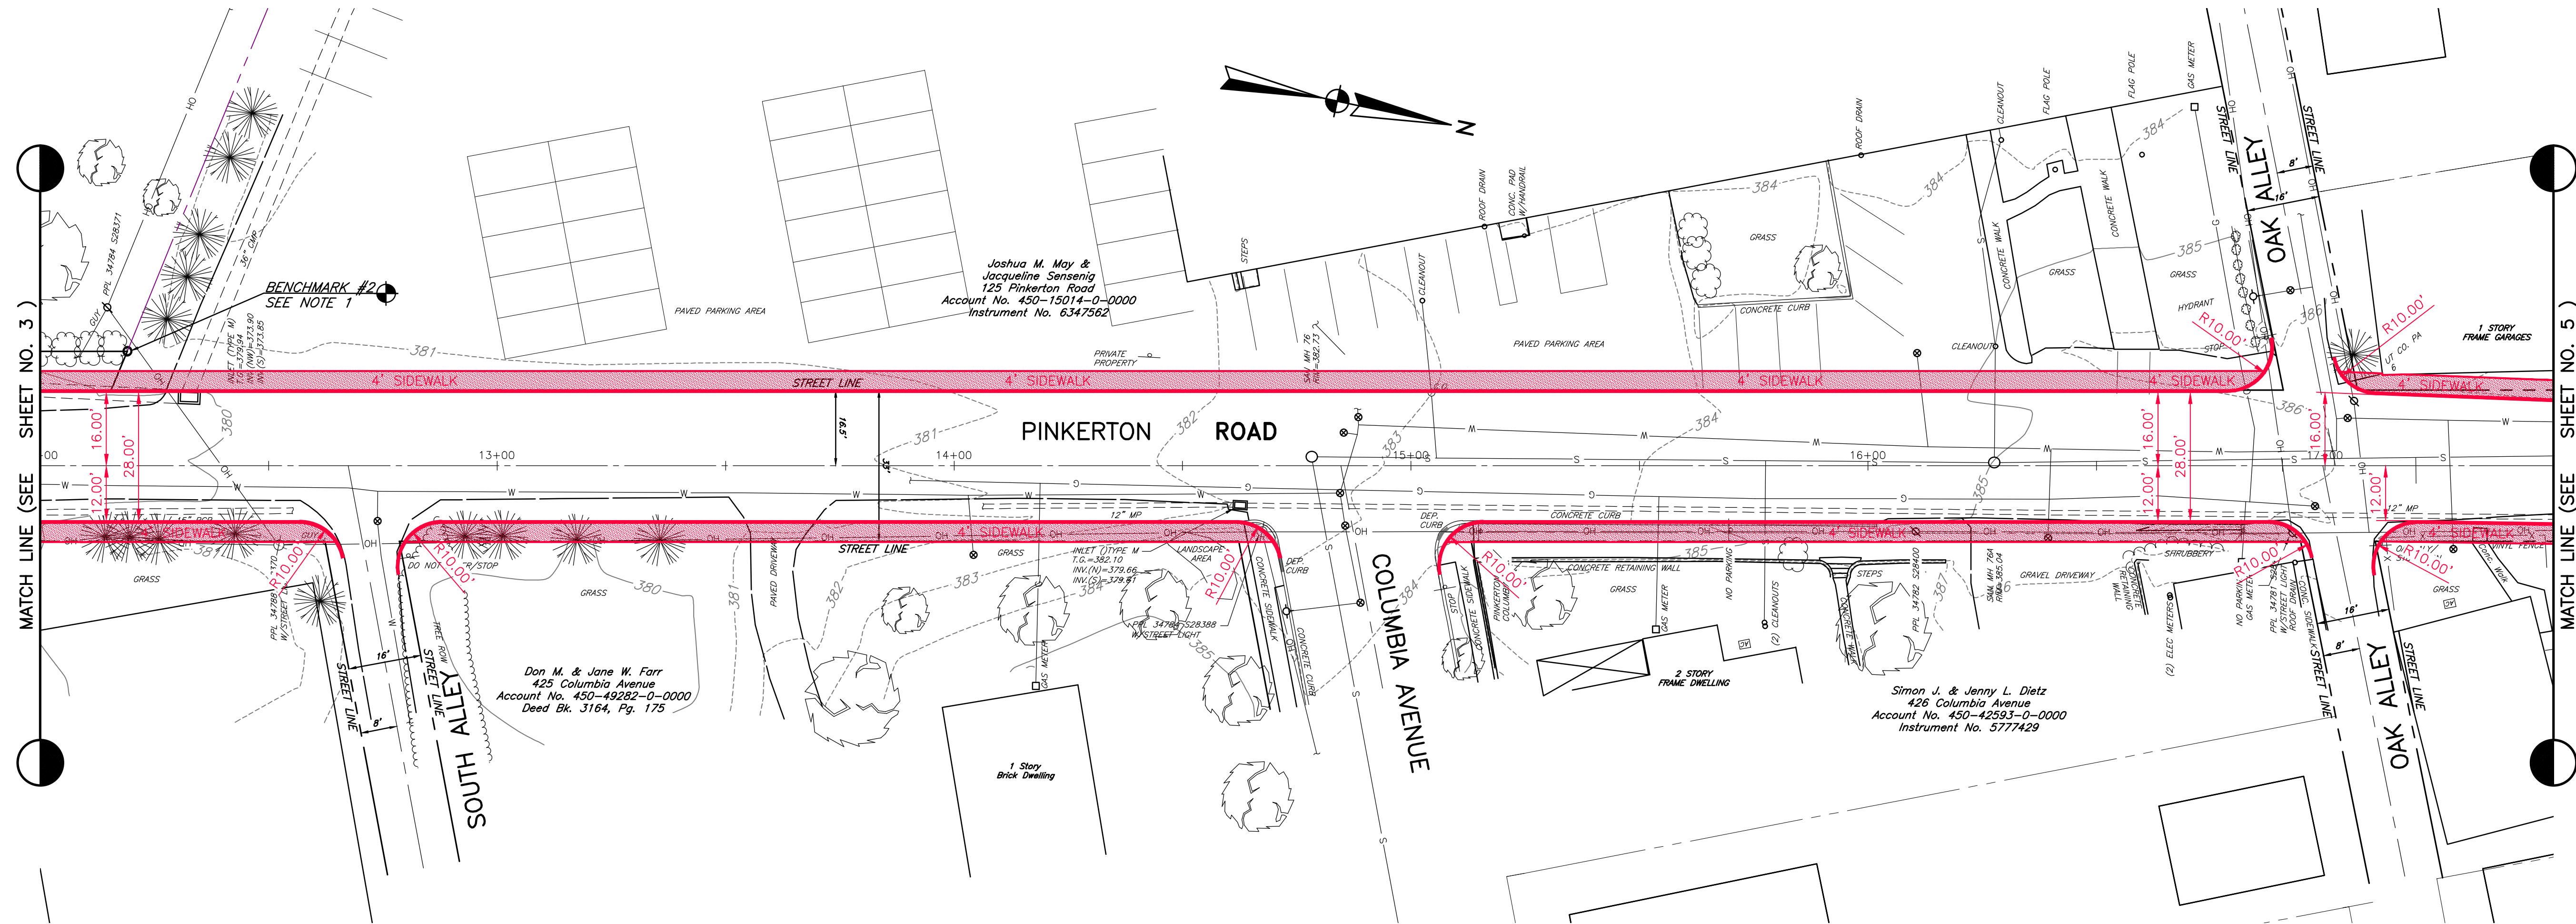


PLAN AND PROFILE

SCALE: HORZ 1"=20' VERT 1"=5'

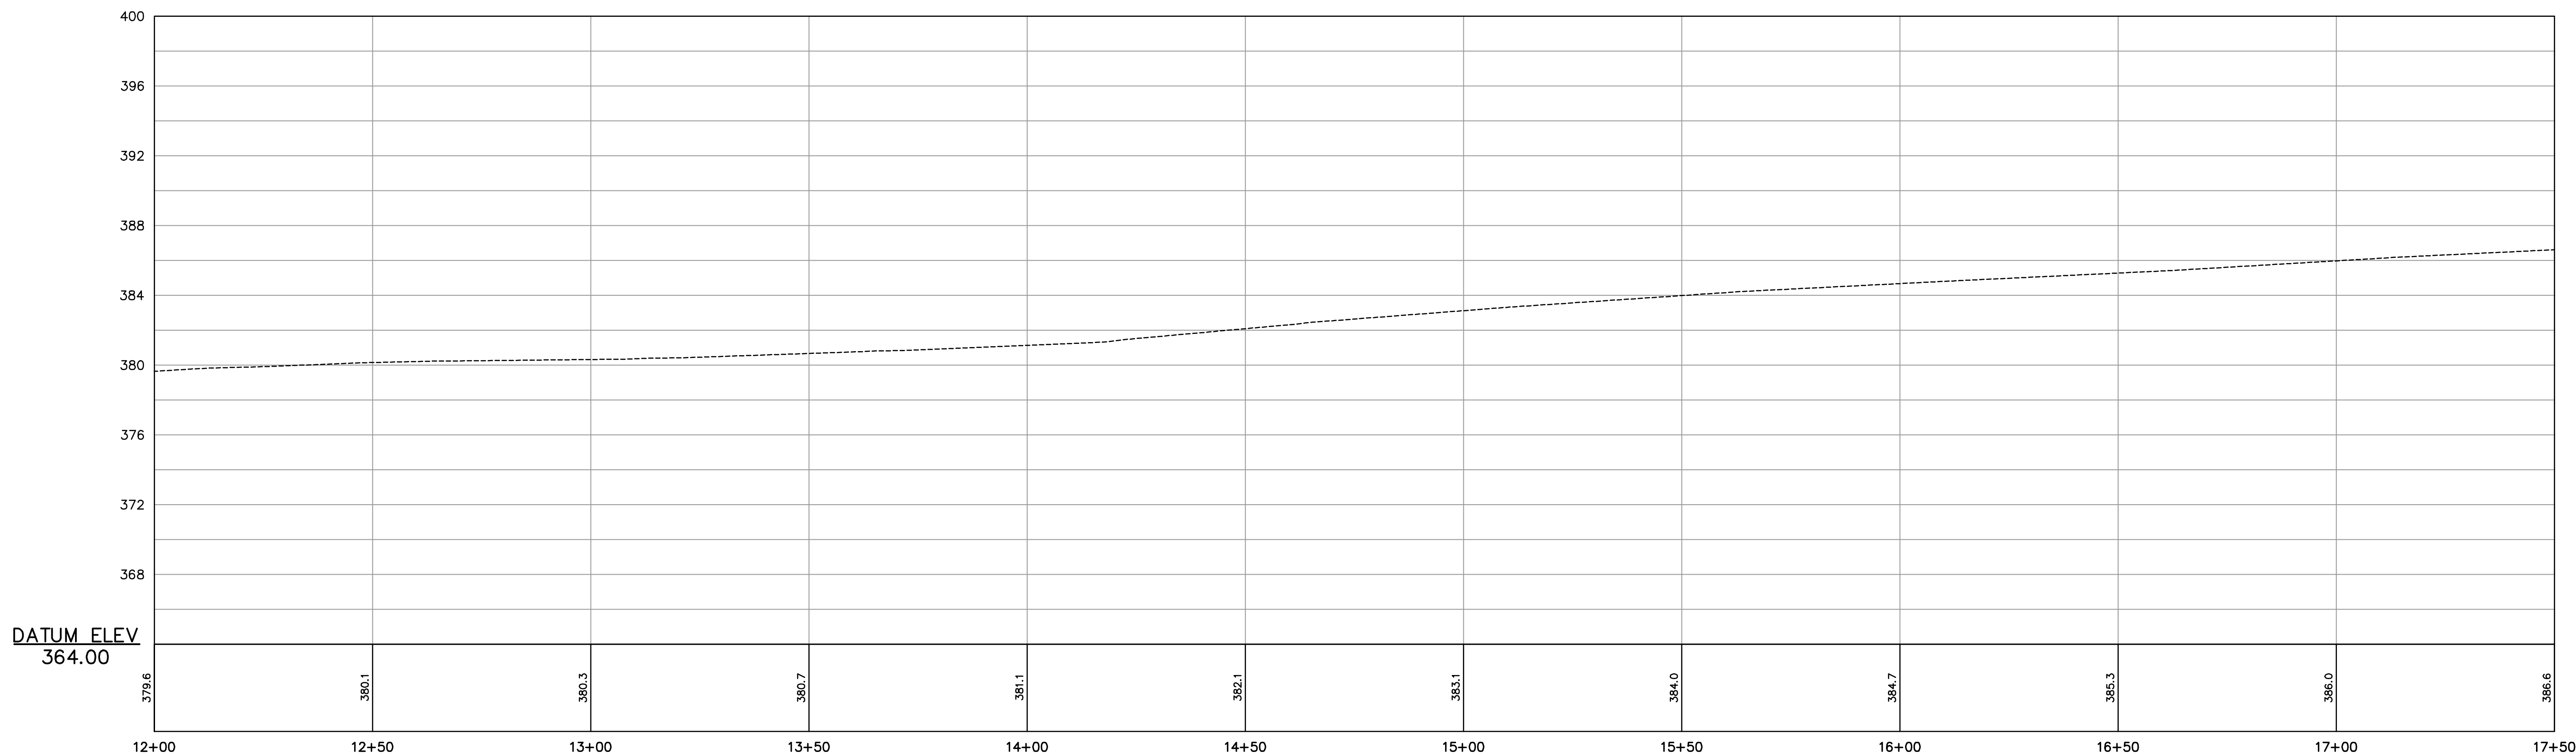

--	--	

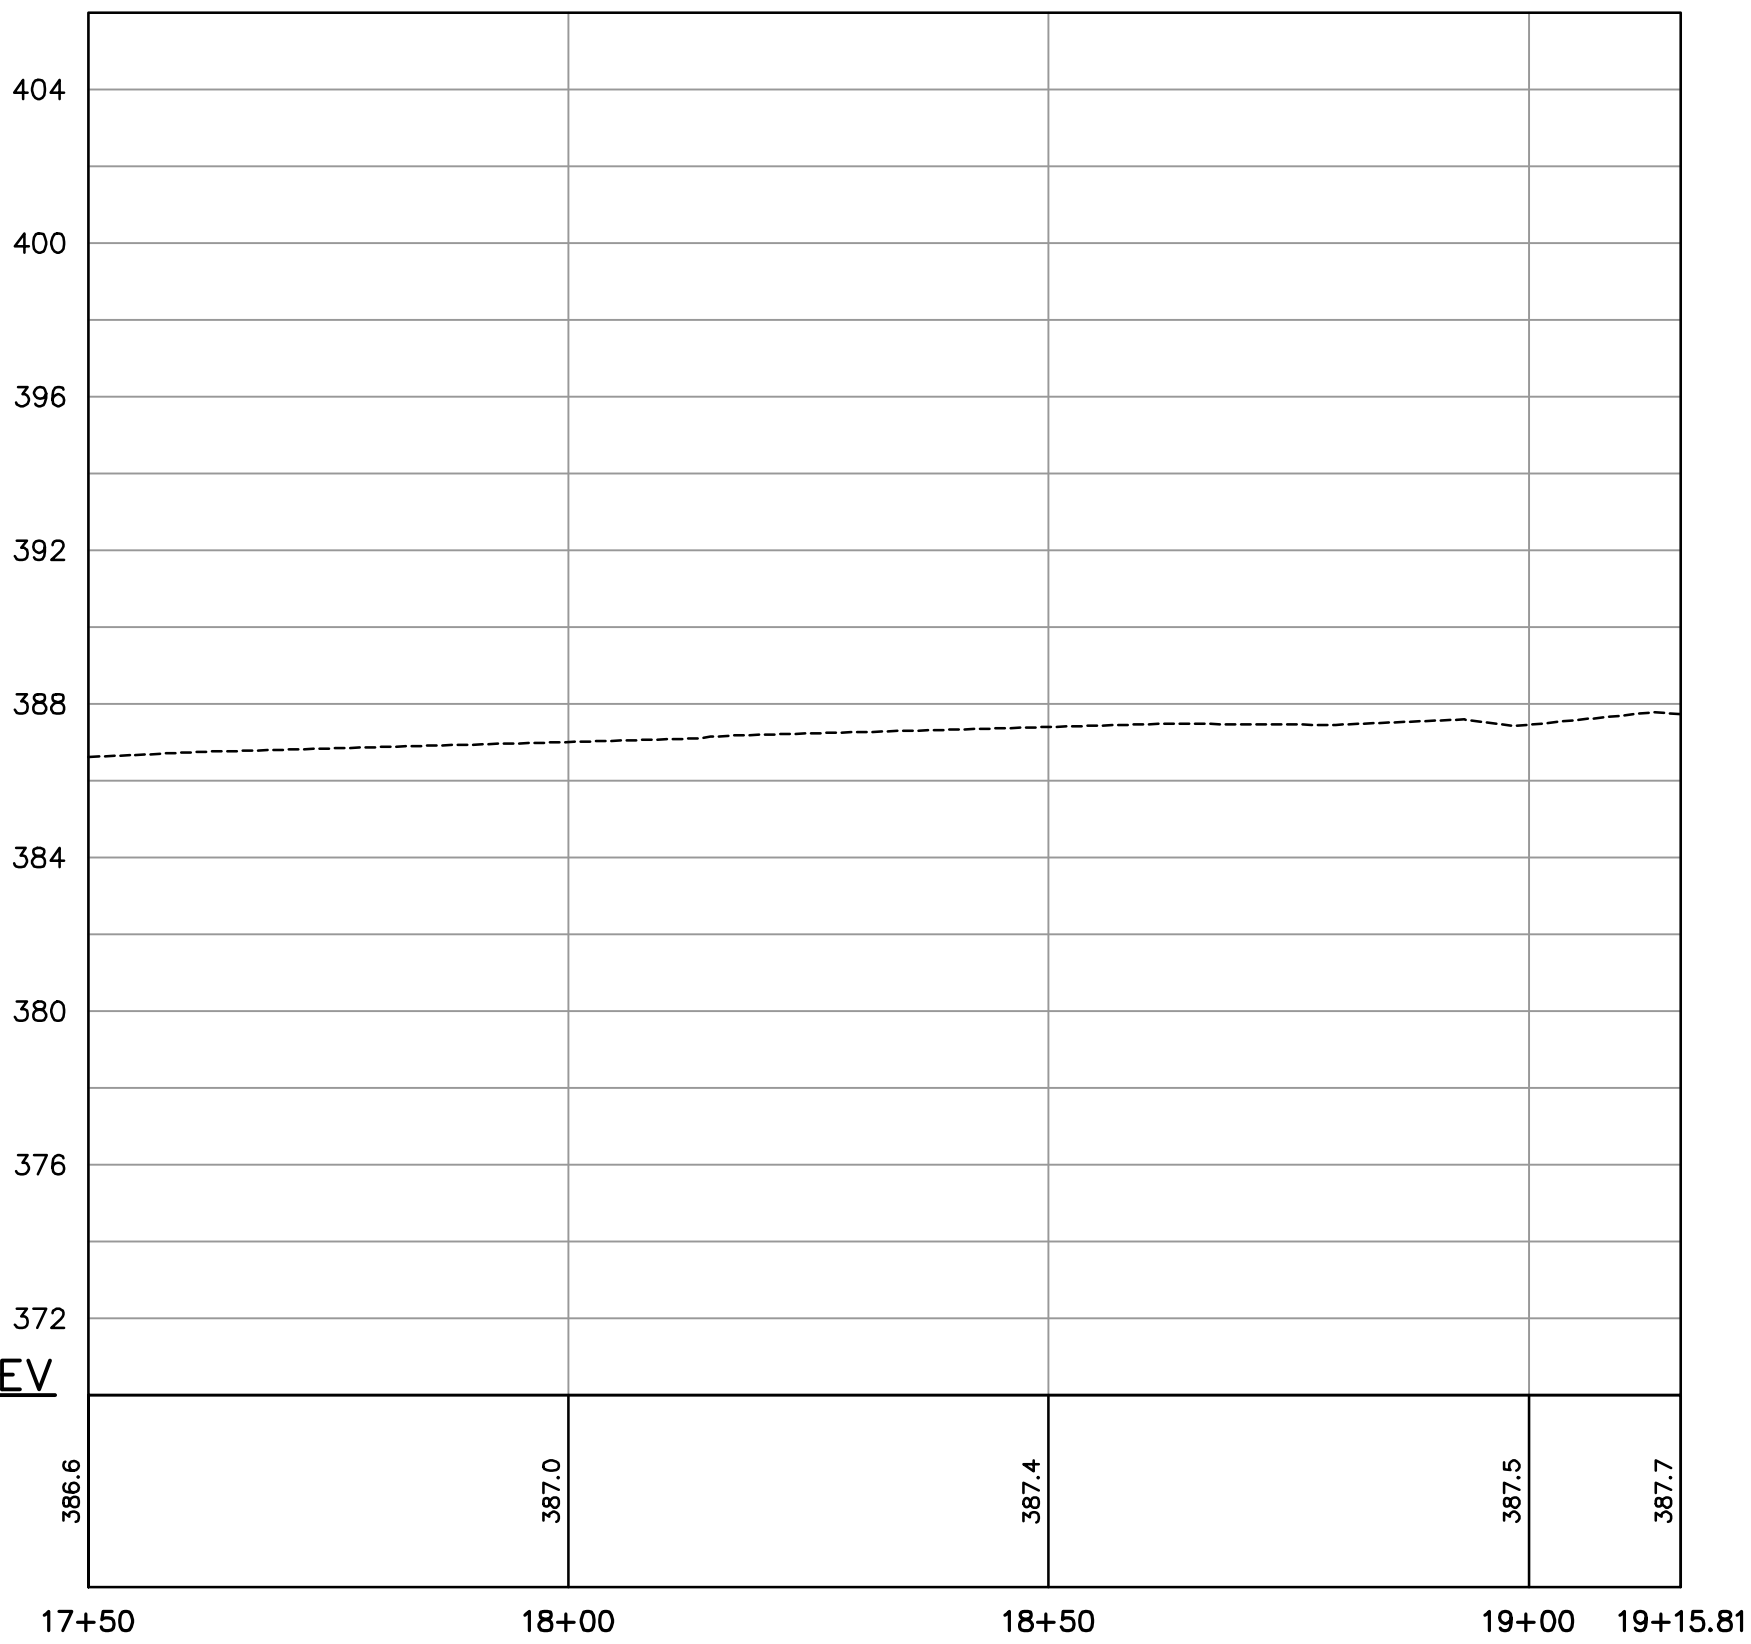

										DARRELL L. BECKER, P.E.	SEAL	SEAL	CLIENT & PROJECT	 108 West Airport Road Lititz, Pennsylvania 17543 Tel 717.569.7021	TITLE PINKERTON ROAD PLAN AND PROFILE STA 17+50 TO STA 19+15.81		
										RELEASED BY					SCALE	DWG. NO.	
										DESIGN VALUE	CHECKED				AS SHOWN		S-4529
										DRAWN CAL	CHECKED						
										DATE MAY 2018	SURVEY DATE APRIL 2018						
NO	REVISION	DATE	BY	APP.	NO	REVISION	DATE	BY	APP.	FIELD BOOK	LGS				PROJECT NO. 10863.25	SHEET NO. 5 OF 12	REV. S-4529